


Square Footage Summary	
First Level	11,330 S.F.
Second Level	10,035 S.F.
Third Level	10,035 S.F.
Fourth Level	4,075 S.F.
Total	35,475 S.F.

[illegible]


This document is the property of
Boudreaux Hoffpauir and Assoc., llc
This Document may NOT be copied,
reproduced or used without the
written consent from bha, llc

 


PRELIMINARY
NOT FOR
CONSTRUCTION

DRAWN	☐	TCH
CHECKED	☐	
DATE	☐	9-16-25
PROJECT NO.	☐	

1 OF 3 SHEETS

 

AREA CALCULATION
10,035 SQ. FT.

 


AREA CALCULATION:
4,075 SQ. FT.



2 OF 3 SHEETS




6 STREET ELEVATION

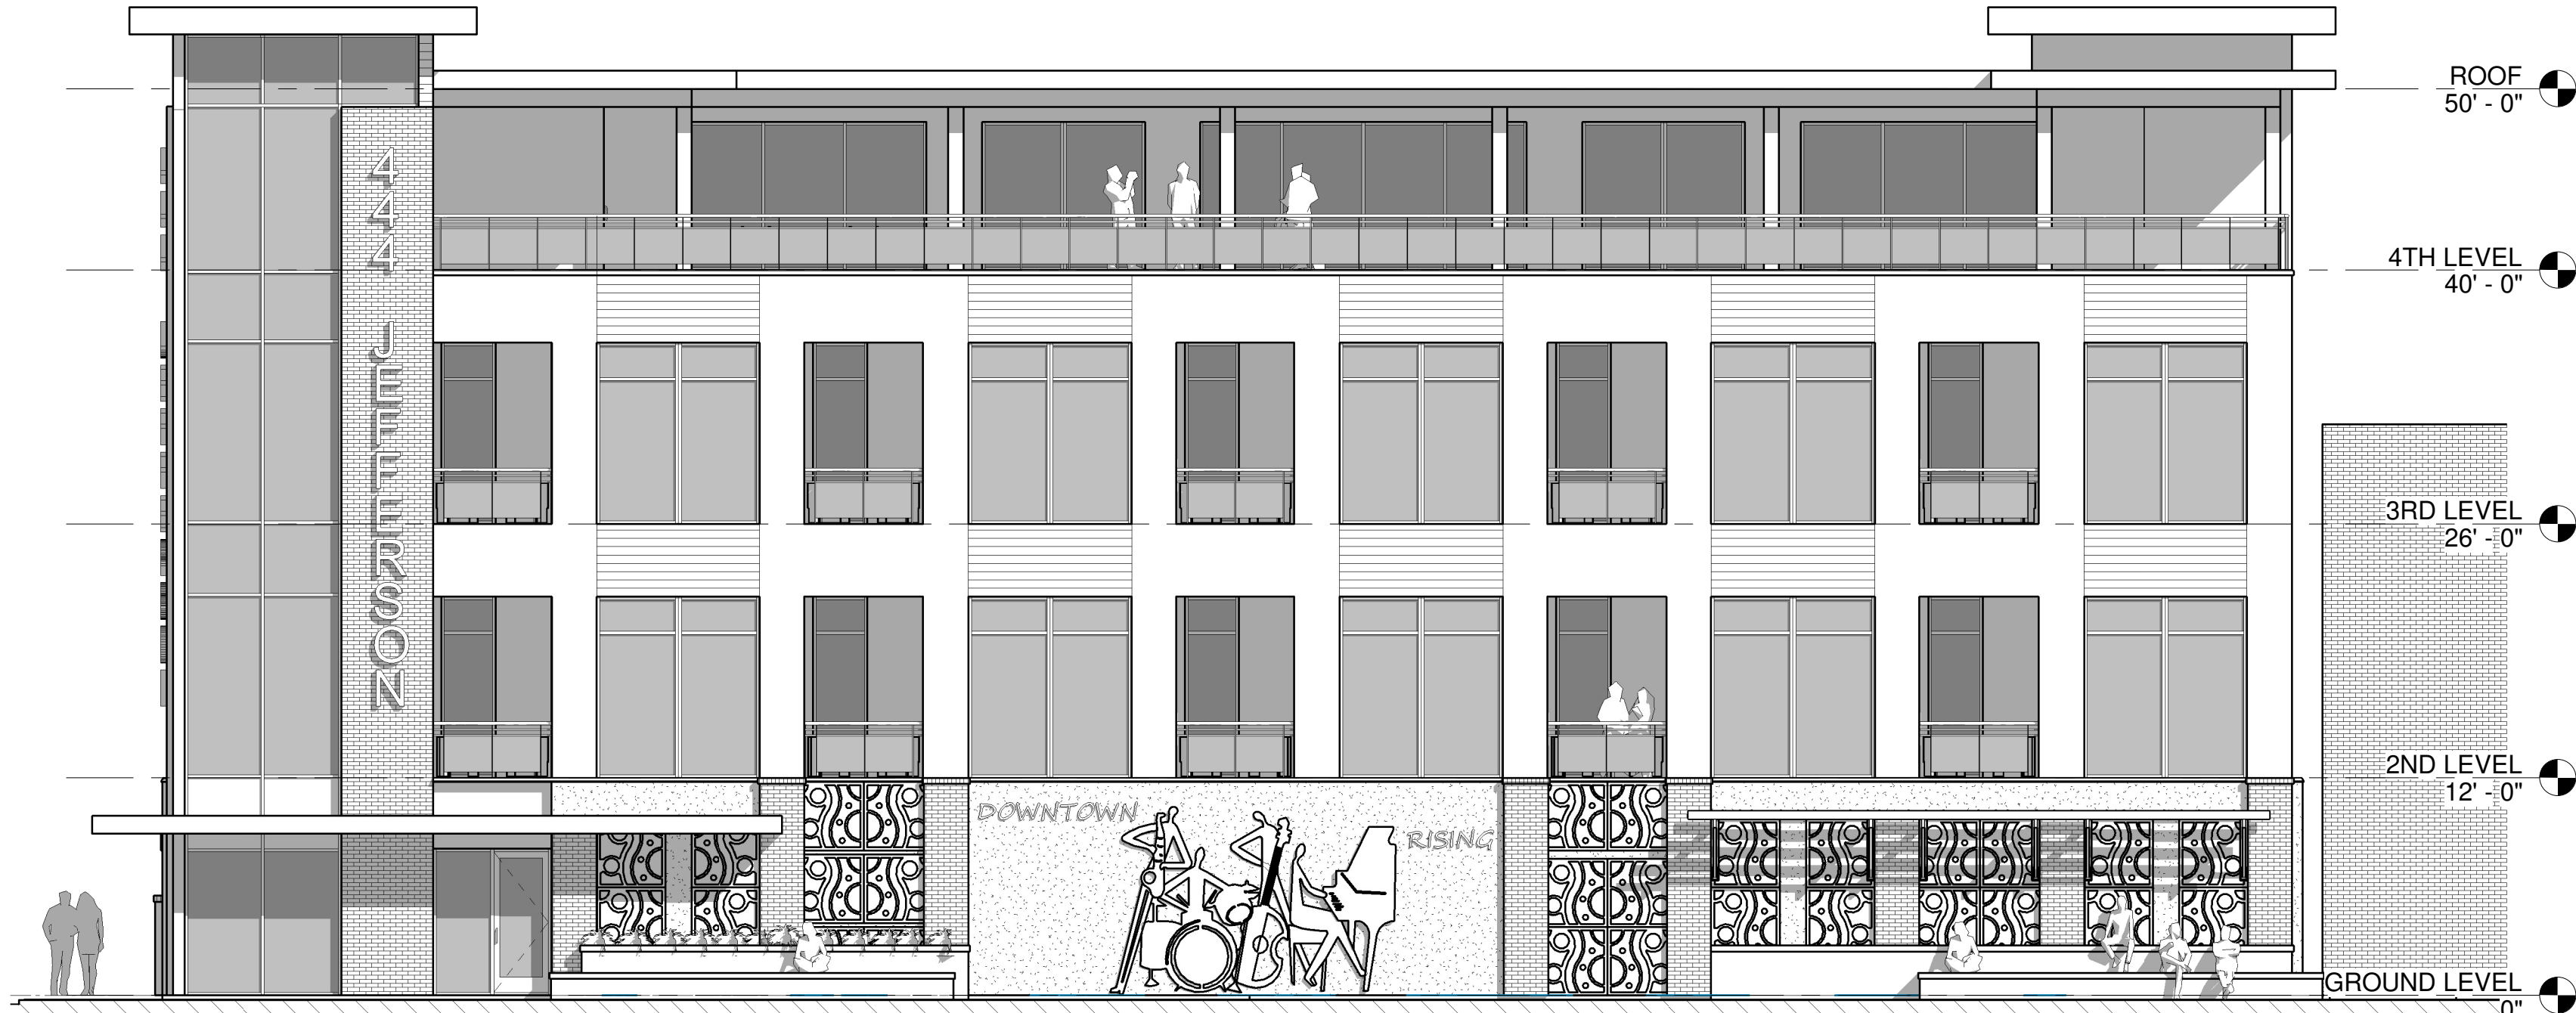

8 JEFFERSON ST. ELEVATION
1/8" = 1'-0"



16 SITE PLAN
1/16" = 1'-0"

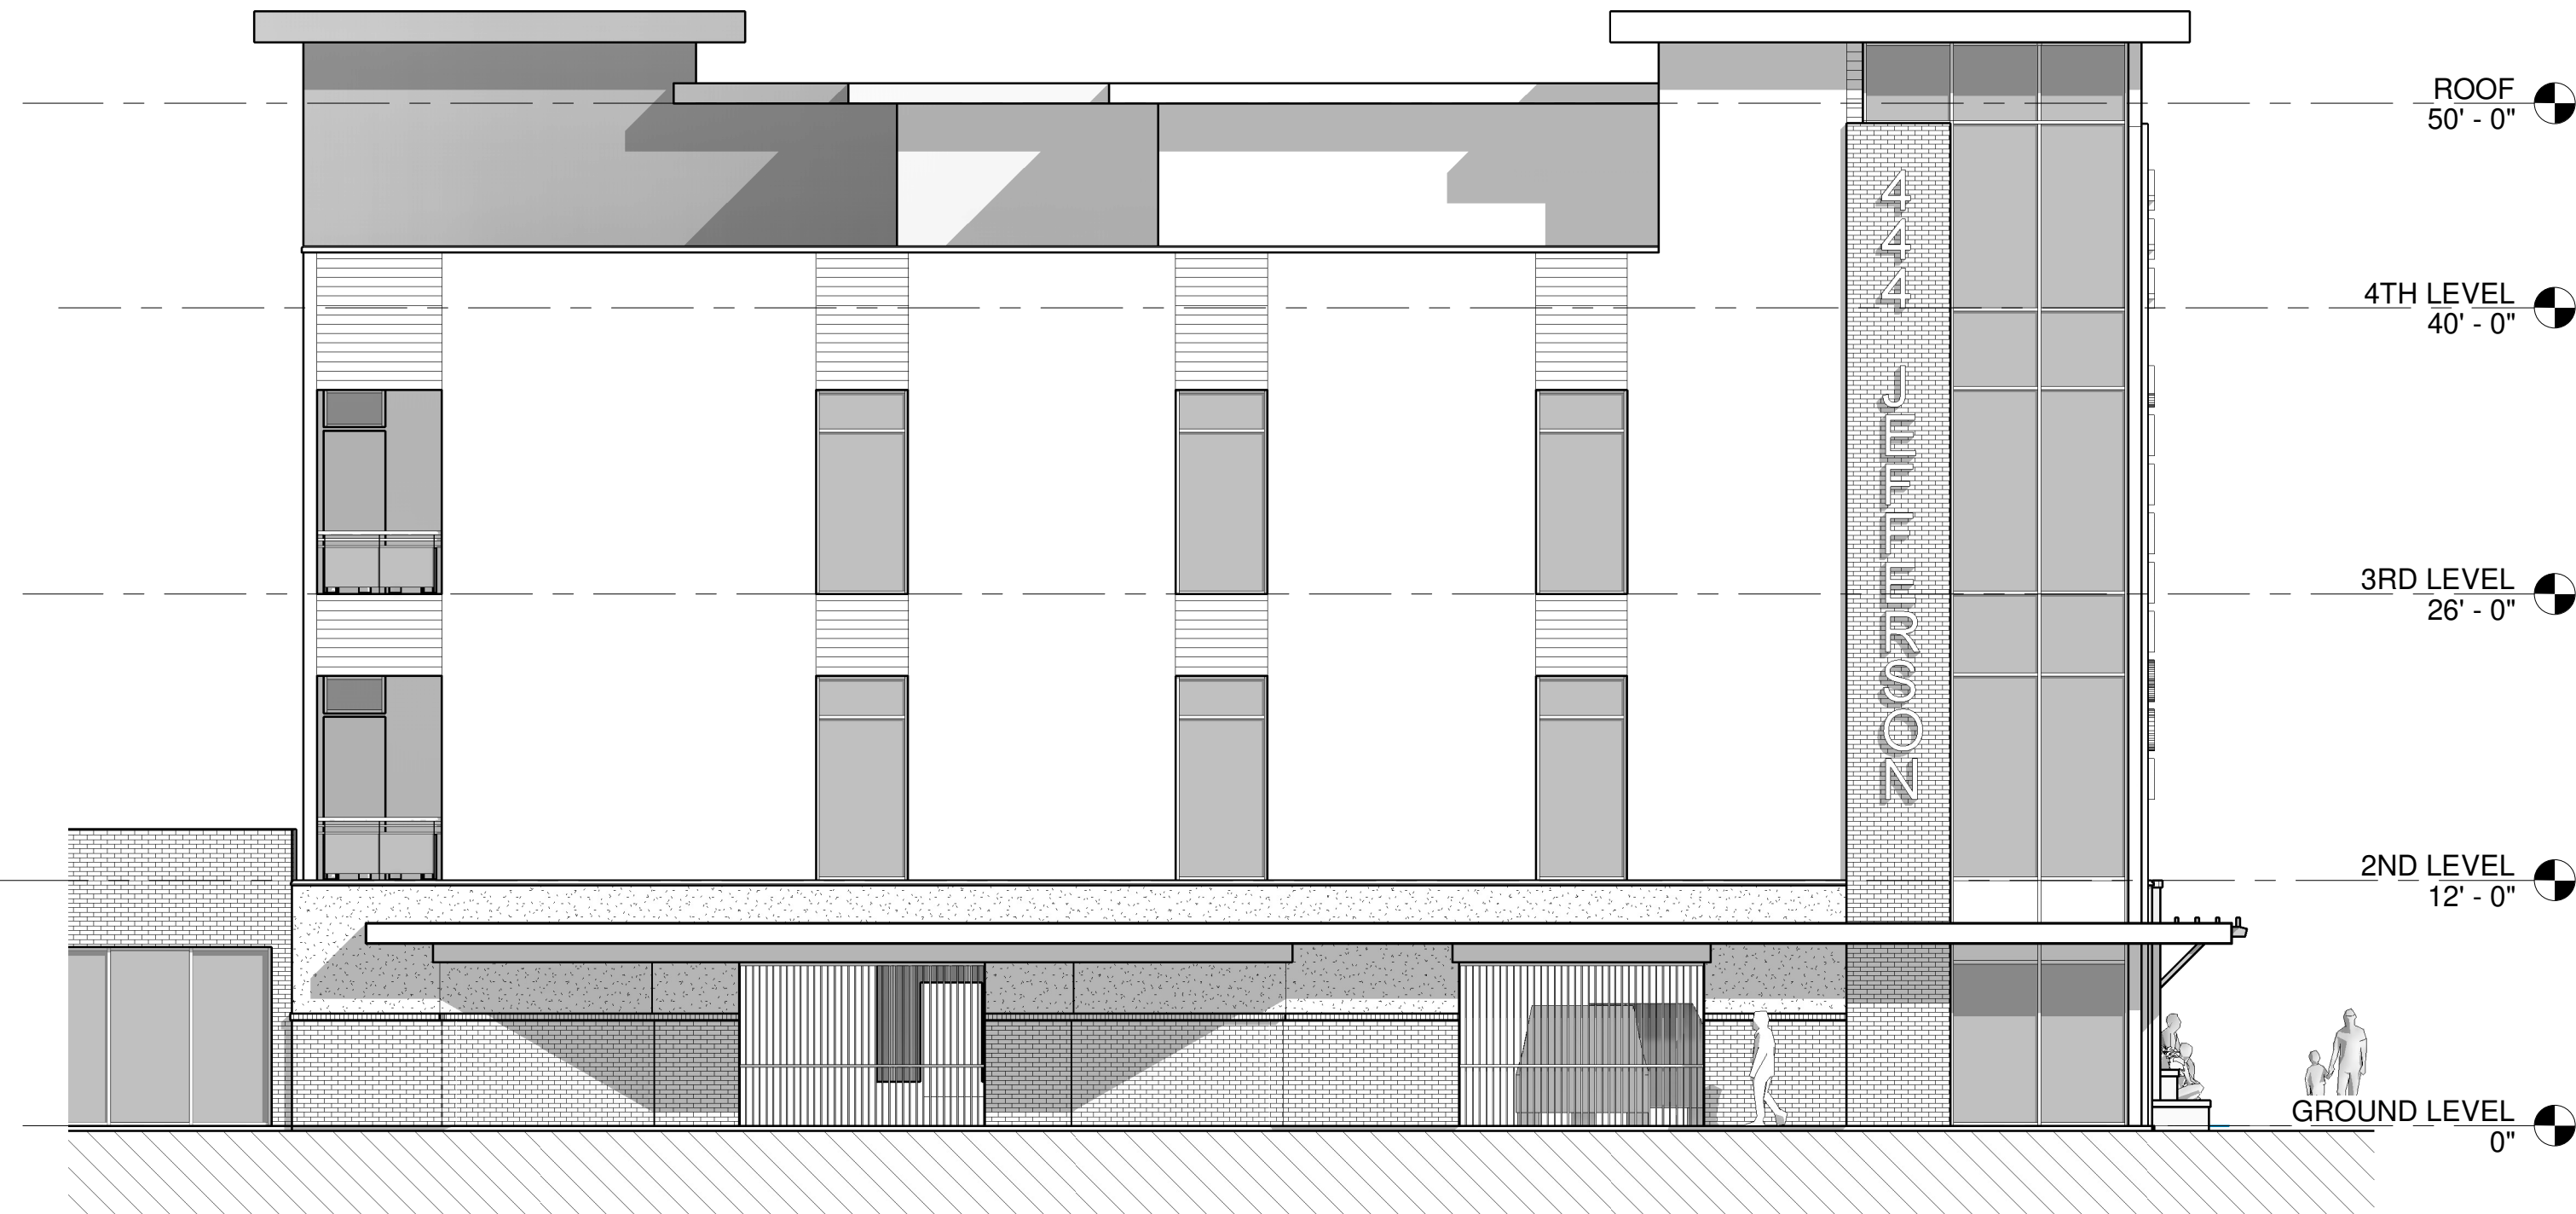


18 W. CONGRESS ST. ELEVATION
1/8" = 1'-0"

REVISIONS	BY

A NEW BUILDING FOR:
444 JEFFERSON ST.
444 JEFFERSON ST, LAFAYETTE LA 70501

This document is the property of
Boudreaux Hoffpauir and Assoc., LLC
This Document may NOT be copied,
reproduced or used without the
written consent from bha, llc

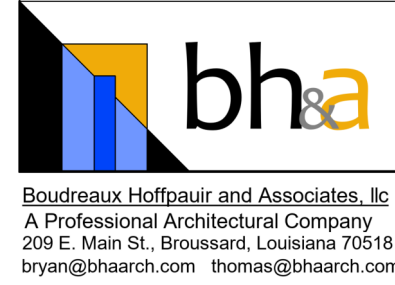

PRELIMINARY
NOT FOR
CONSTRUCTION

DRAWN	TCH
CHECKED	
DATE	9-16-25
PROJECT NO.	